

 
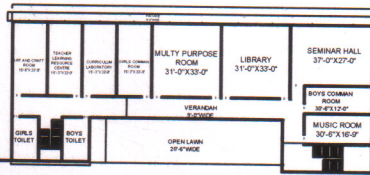



BUILDING PLAN FOR DUJA DEVI MAHAVIDYALAYA,
AT MAUJA/VILLAGE -RAJAULI,POST-SAHATWAR,
TEHSIL-BANSDIH,PARAGANA-KHAREED
& DISTT. - BALLIA (U.P.)

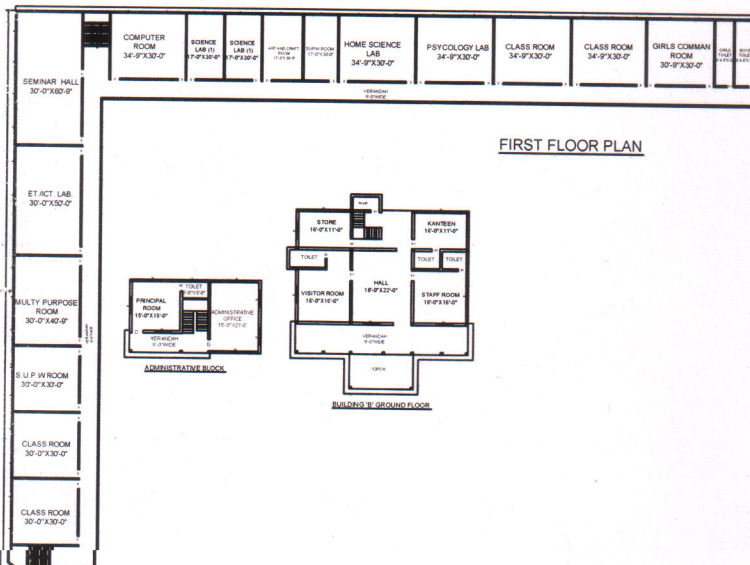


THIRD FLOOR PLAN

 



SECOND FLOOR PLAN

 

FIRST FLOOR PLAN

 

GROUND FLOOR PLAN

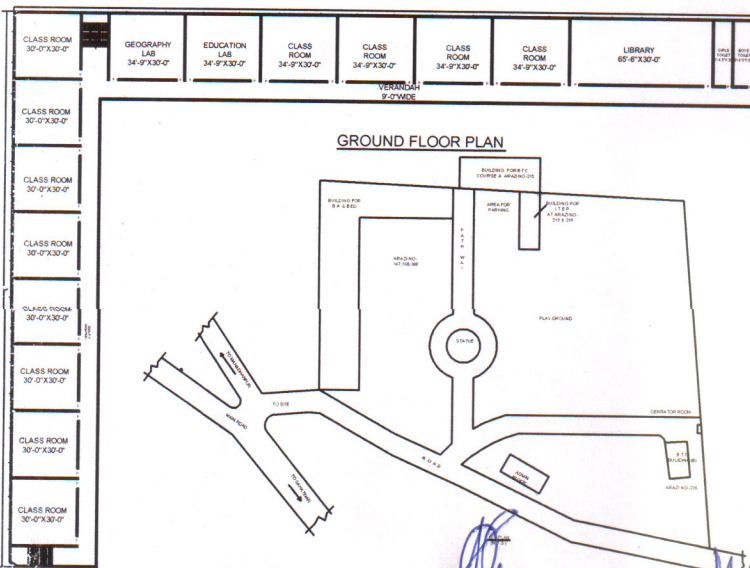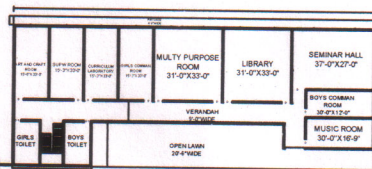

GROUND FLOOR PLAN

JONERY		
SL DOOR & WINDOW SIZE		
1	DOOR	D1 - 6'-0"x7'-0" D2 - 4'-0"x7'-0" D3 - 3'-6"x7'-0" D4 - 2'-6"x7'-0"
2	WINDOW	W1 - 6'-0"x5'-0" W2 - 6'-0"x4'-0"
3	VENTILATOR	V - 3'-0"x1'-6"
4	STAIR CASE	RISE - 6" TREAD - 10"
SL SCHEDULE OF PLOT AREA		
KHESARA / PLOT NO. AREA IN HECT.		
1	167	0.2430
2	168	0.1660
3	169	0.1050
4	215	0.6150
5	215 /870	0.0280
6	215 /871	0.0320
7	219	0.2470
8	220	0.0570
9	211	0.0280
10	212	0.0280
TOTAL		1.5490 HECT.
		OR 15507.62 SQM.
SL AREA FOR I.T.P.		
ARAZI NO. - 215 ,RAKBA - 0.6150 HECT.		
ARAZI NO. - 219 ,RAKBA - 0.2470 HECT.		
TOTAL - 0.8620HECT OR .8620.50 SQM		
SL BUILT UP AREA FOR I.T.P.		
1.	BUILT UP AREA FOR G.F. - 1125.66 SQM.	
2.	BUILT UP AREA FOR F.F. - 1125.66 "	
3.	BUILT UP AREA FOR S.F. - 1125.56 "	
4.	BUILT UP AREA FOR T.F. - 1125.56 "	
5.	TOTAL BUILT UP AREA (G.F.+F.F.+S.F.+T.F)	
6.	- 4502.64 "	
7.	AREA FOR PARKING - 700.00 "	
8.	AREA FOR PLAY GROUND - 1500.00 "	
SL AREA CHART.		
1.	TOTAL PLOT AREA = 15007.62 SQM	
2.	TOTAL BUILT AREA(OLD) = 7149.90 "	
3.	TOTAL BUILT AREA(NEW) = 4502.64 "	
4.	TOTAL BUILT AREA = 11652.54 "	
SL SCALE		
1.	FOR BUILDING - 1"=24'-0"	
2.	FOR SITE & KEY PLAN - N.T.S.	
ENG. SIGN.		DIRECTION
		N
SIGN. & SEAL OF MANG.		DRAWN BY

आ. नं. ३०५
प्रधान
ग्राम पंचायत-रजौली
क्षेत्र पंचायत-रेवती
तह०-बाँसडीह जि०-बलिया

खण्ड विकास अभियान
रेवती-बलिया

अवर अधिविस्ता प्रमन्थक
प्र० अ० से० बलियज देवी महाविद्यालय
(रियती) बलिय

(R.K. SRIVASTAVA)
 Draughts Man (Civil)
 Lic No-6/90-R.A/B.
 Ballia (U.P.)